


TIMELESS LUXURY

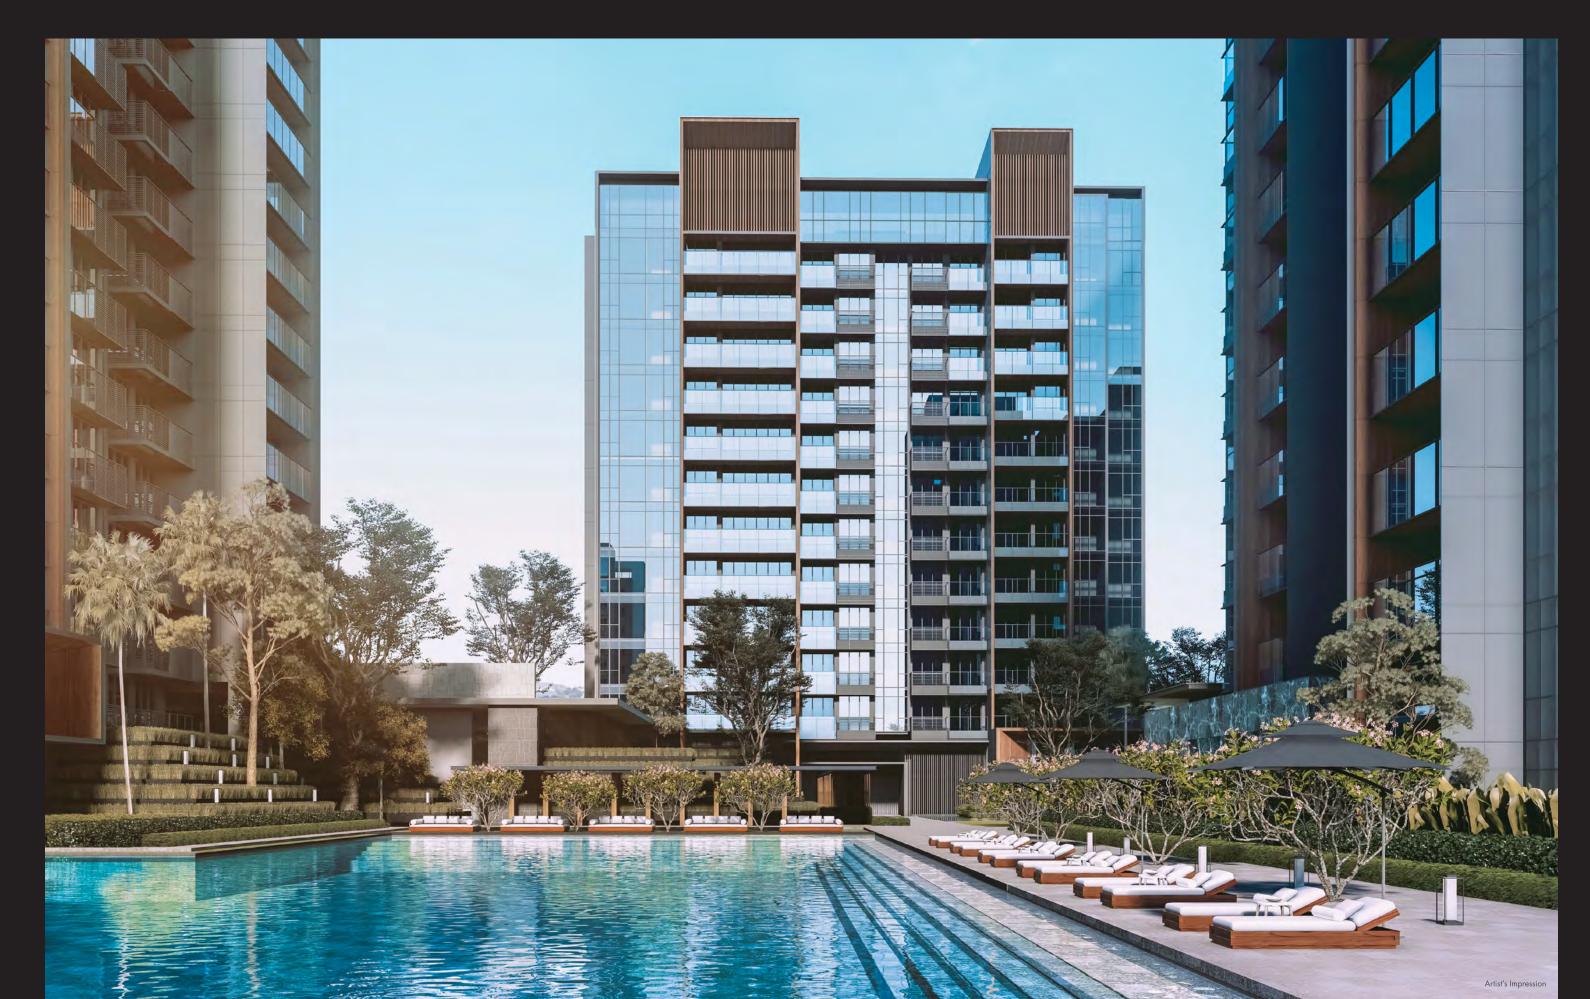


Elevate your sense of the exceptional. Luxuriate in exquisite water gardens and delightful vistas of continuous landscaped terraces that take you to levels of sublime resort escapes. Perfectly capturing the ambience found in some of the world's finest resorts, where every day unfolds to the dulcet whispers of nature at your doorstep.







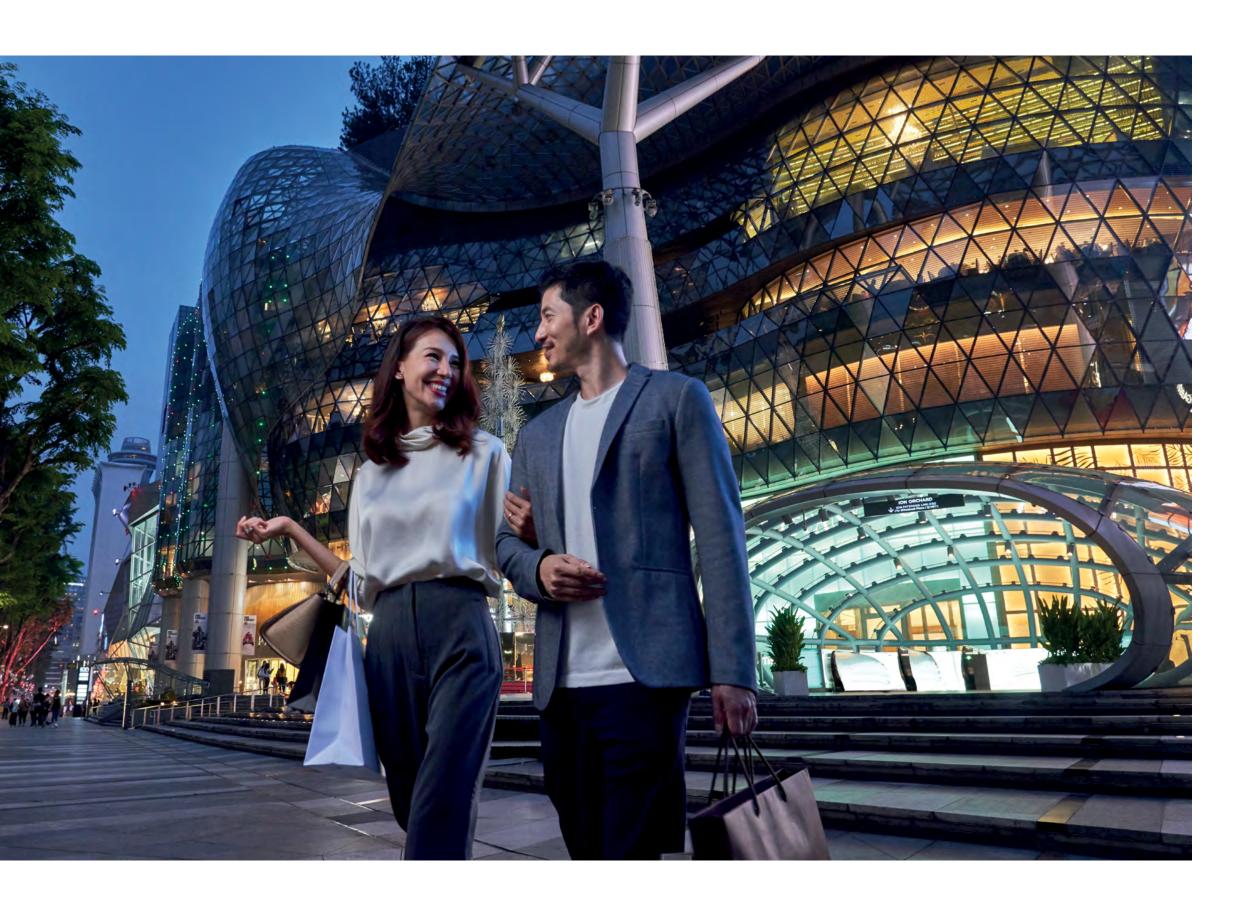

LIVE MORE.

INDULGENCE


IS YOURS

TO SAVOUR.



When you are in the heart of the city, the playground of connoisseurs and global elites, indulgence is not only yours to relish, time is also always on your side for business or pleasure. With the city's major shopping street as your walk-in wardrobe and exquisite entertainment choices all within minutes' drive, the world is yours to savour, whatever your heart desires.

Located at Leedon Heights, within the Good Class Bungalow enclave, the coveted address of District 10 is yours to call home. Revel in the rare luxury of an expansive development with a freehold status to be cherished for generations and a sophisticated home that transcends time.

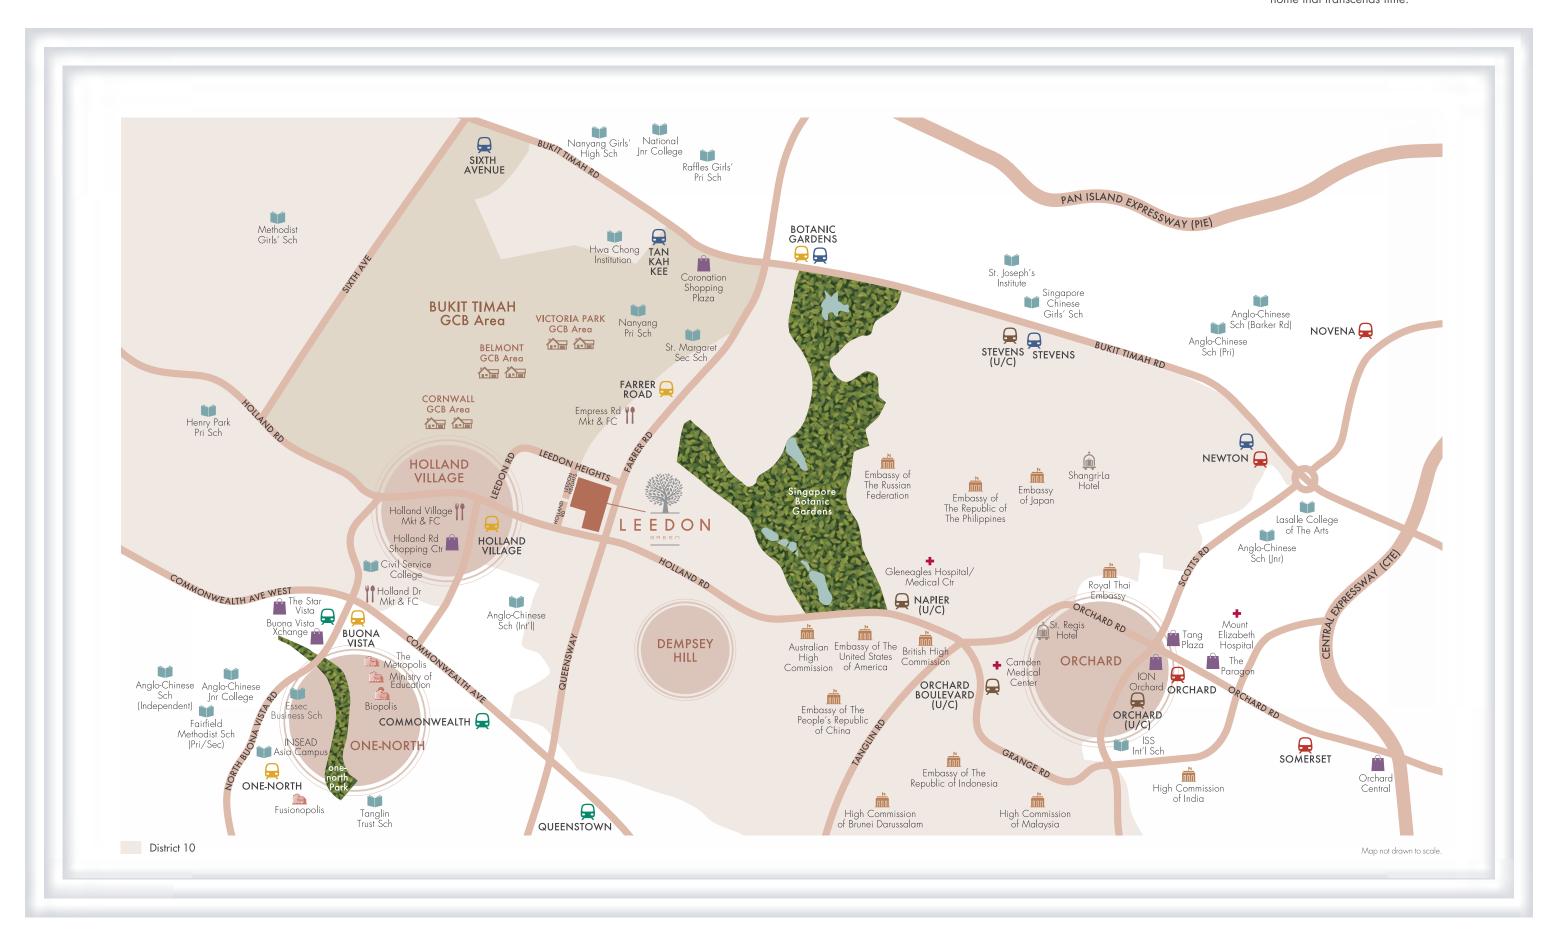













Perfectly placed to take you places in a heartbeat, Orchard Road and the Central Business District are just minutes' drive past the Botanic Gardens, while top-notch schools such as Nanyang Primary School or Hwa Chong Institution are close by. For those in the biotechnology field, getting to the Biopolis and Fusionpolis is a breeze.



Revel in a wondrous world of exalted elevated living, envisioned for those who aspire to live in a breathtaking experience of timeless elegance away from the rush of the world. The delicate Zen-like balance of design and water evokes calm on arrival in the entrance plaza.



WHERE SPACE IS TRULY A LUXURY.

Leedon Green is an odyssey of curated open spaces and landscaping that offer natural splendour and comfort in equal measure. It reflects a bold residential design that seeks to maximise an overwhelming abundance of outdoor space to create a truly uplifting environment. Lush with trees and plant life this is a beautiful crafted sanctuary of undulating landscaped terraces wherein lies pockets of recreational spaces, a tranquil tree top walk and themed pavilions.



A DESIGN

composition


ECHOING NATURE'S

WONDER.




Comprising seven exclusive towers, home to 638 1-to 4-bedroom apartments and Garden Villas, Leedon Green is designed to create generous inter-residence spacing. A design composition that gently brings to mind a sense of wellbeing and long leisurely days spent in luxurious far flung resorts. Exuding timeless elegance and aesthetic harmony achieved through the inclusion of robust natural materials to create the perfect getaway without going away.




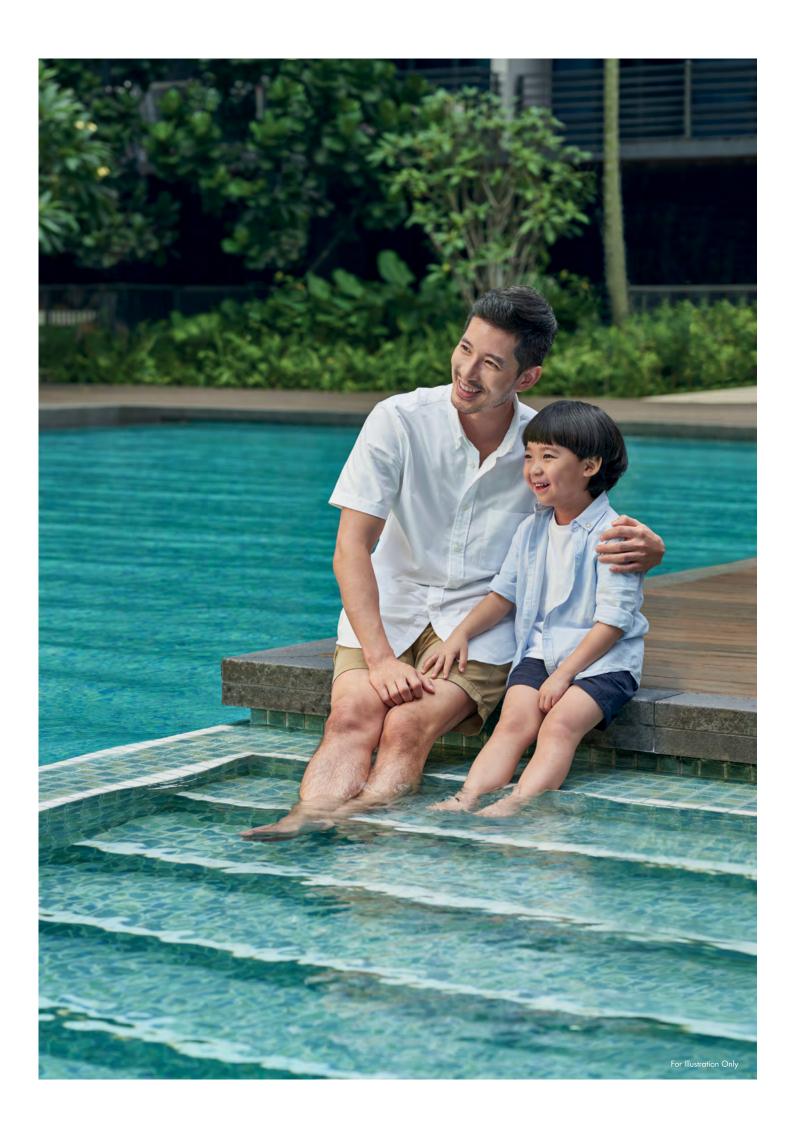



Picturesque and immersed in sensorial refinements, the landscaping is styled uniquely to provide vistas of the expansive surroundings where sunlight, refracted through trees and foliage, paints a different picture with every moment of the day. Coddled in lush greenery, this is your retreat that allows you to refresh, rejuvenate and relax in 3 curated pools - Grand Pool, Lap Pool and the Aqua Fitness Pool.

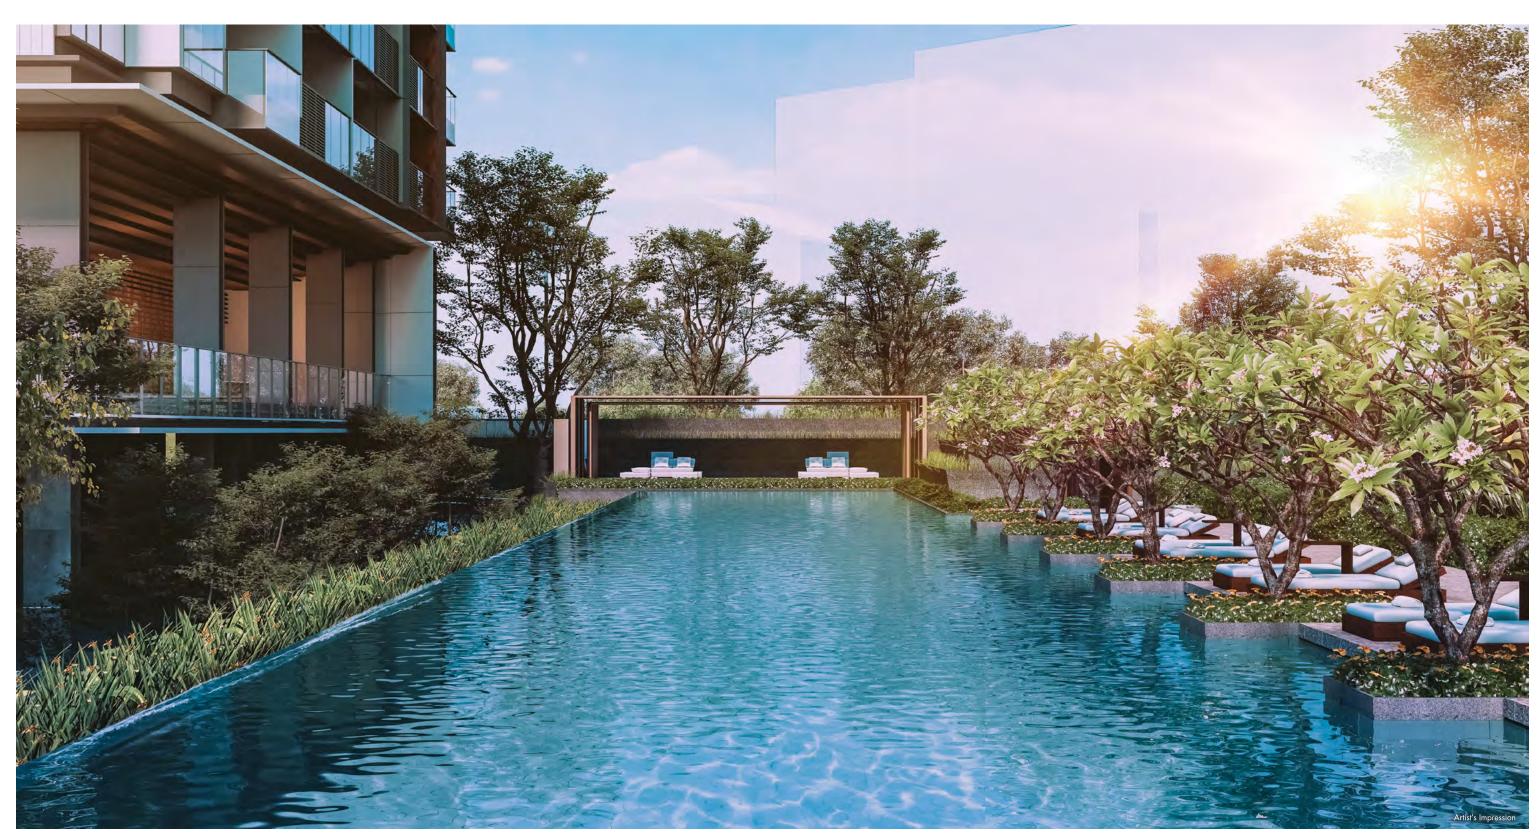

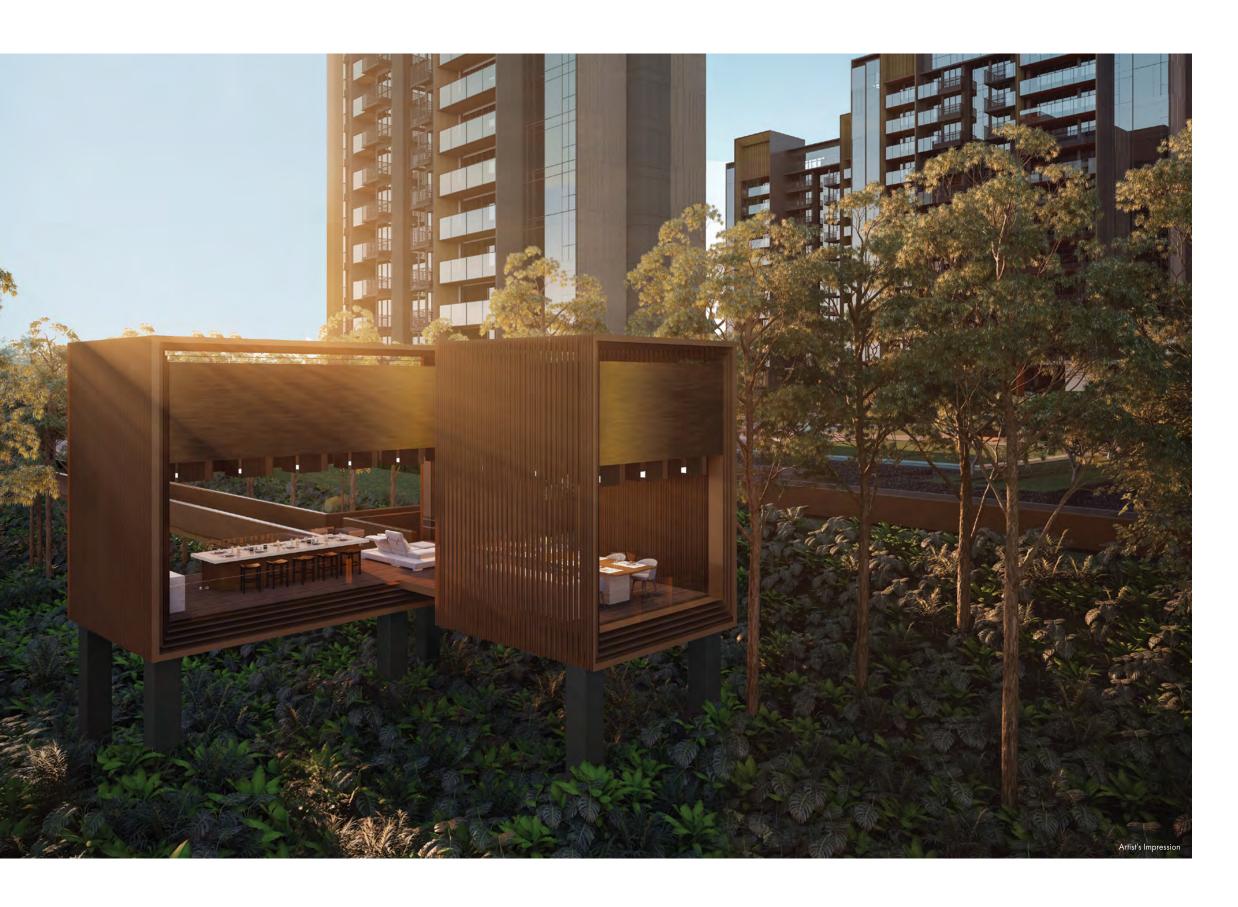

THEMED PAVILIONS


TO CELEBRATE

A LIFE OF

PURE ENCHANTMENT



From the unparalleled suite of leisure facilities, the themed pavilions are designed with the most sophisticated of tastes for family gatherings, entertainment and fun alfresco dining. Infinite pleasures that make this a home you will simply adore. Where you can delight your senses and celebrate a life of enchantment in a garden oasis.

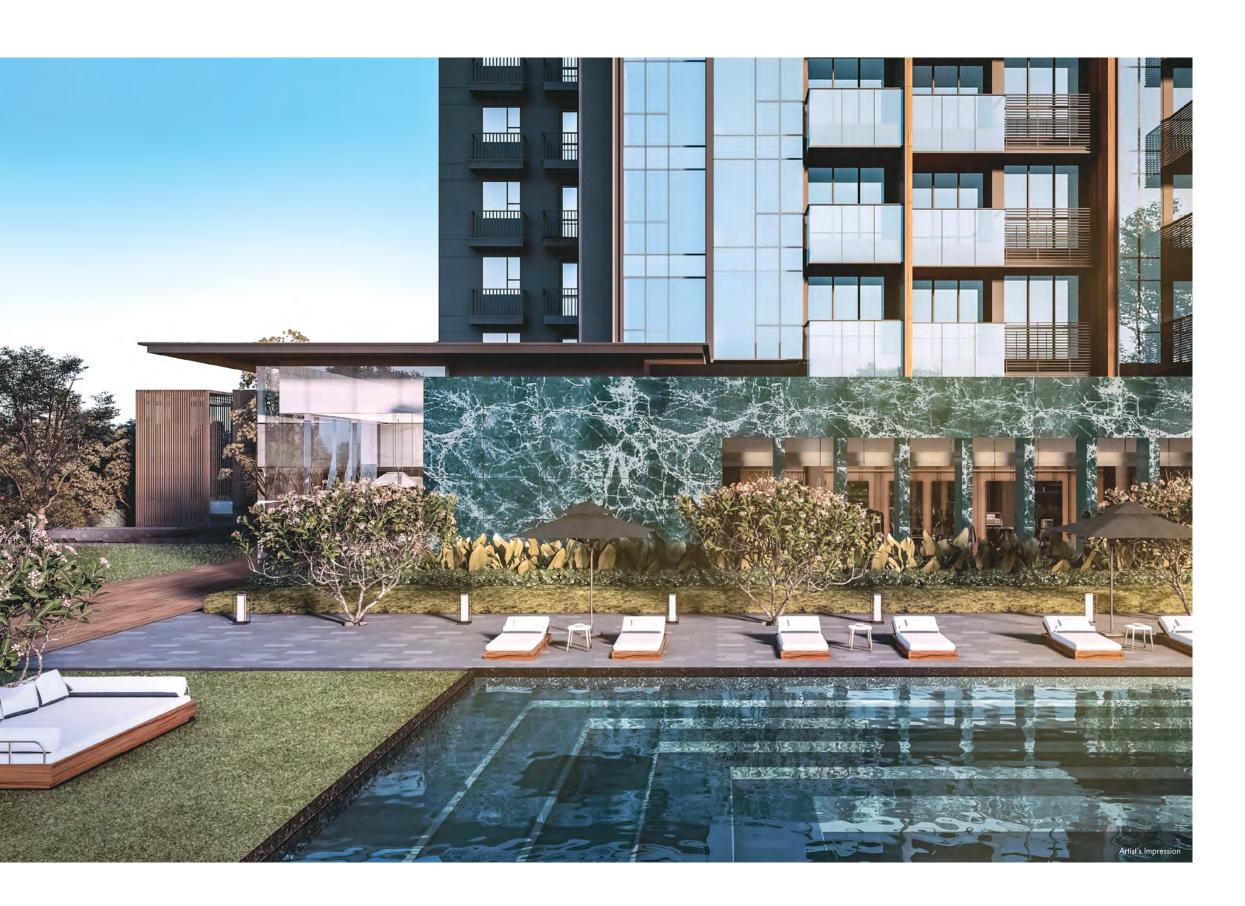

THE CLUBHOUSE.


A COMMUNAL SANCTUARY

OF STYLE AND COMFORT


TO LUXURIATE.



An elegant social space, it provides the perfect venue to meet, mix and mingle. A peaceful haven to deck-out or work-out in a modern well-equipped gym.

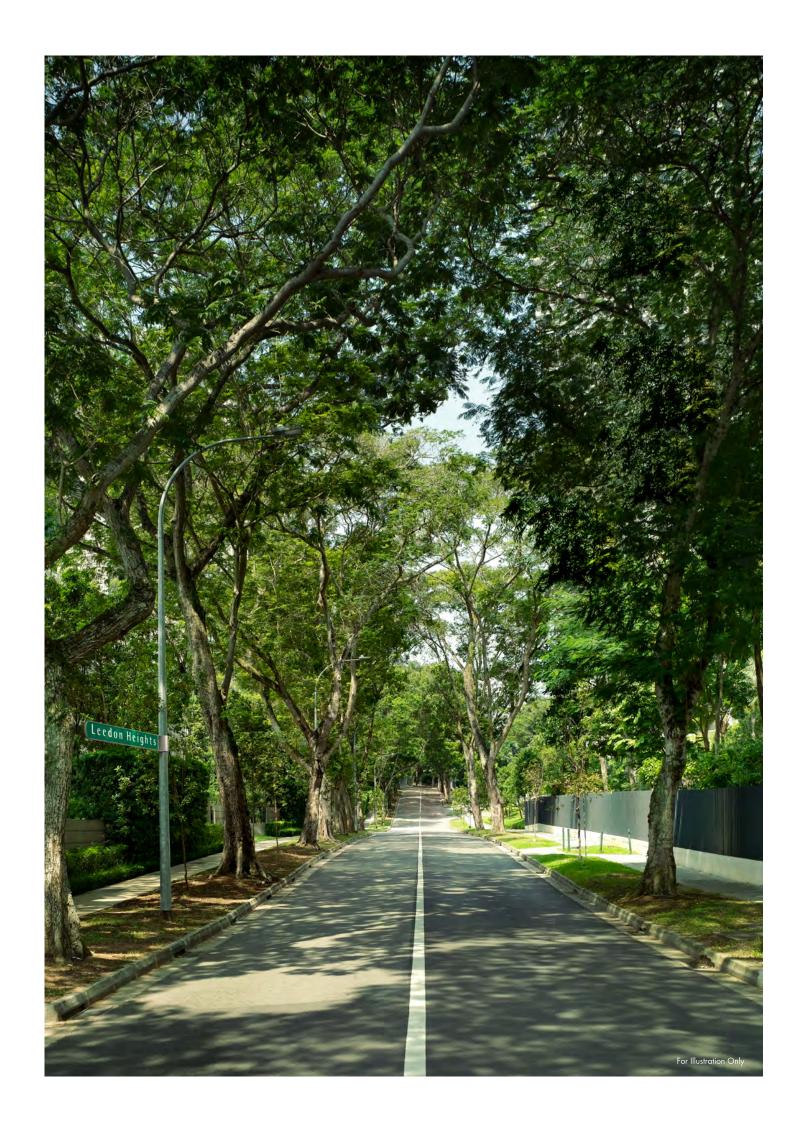



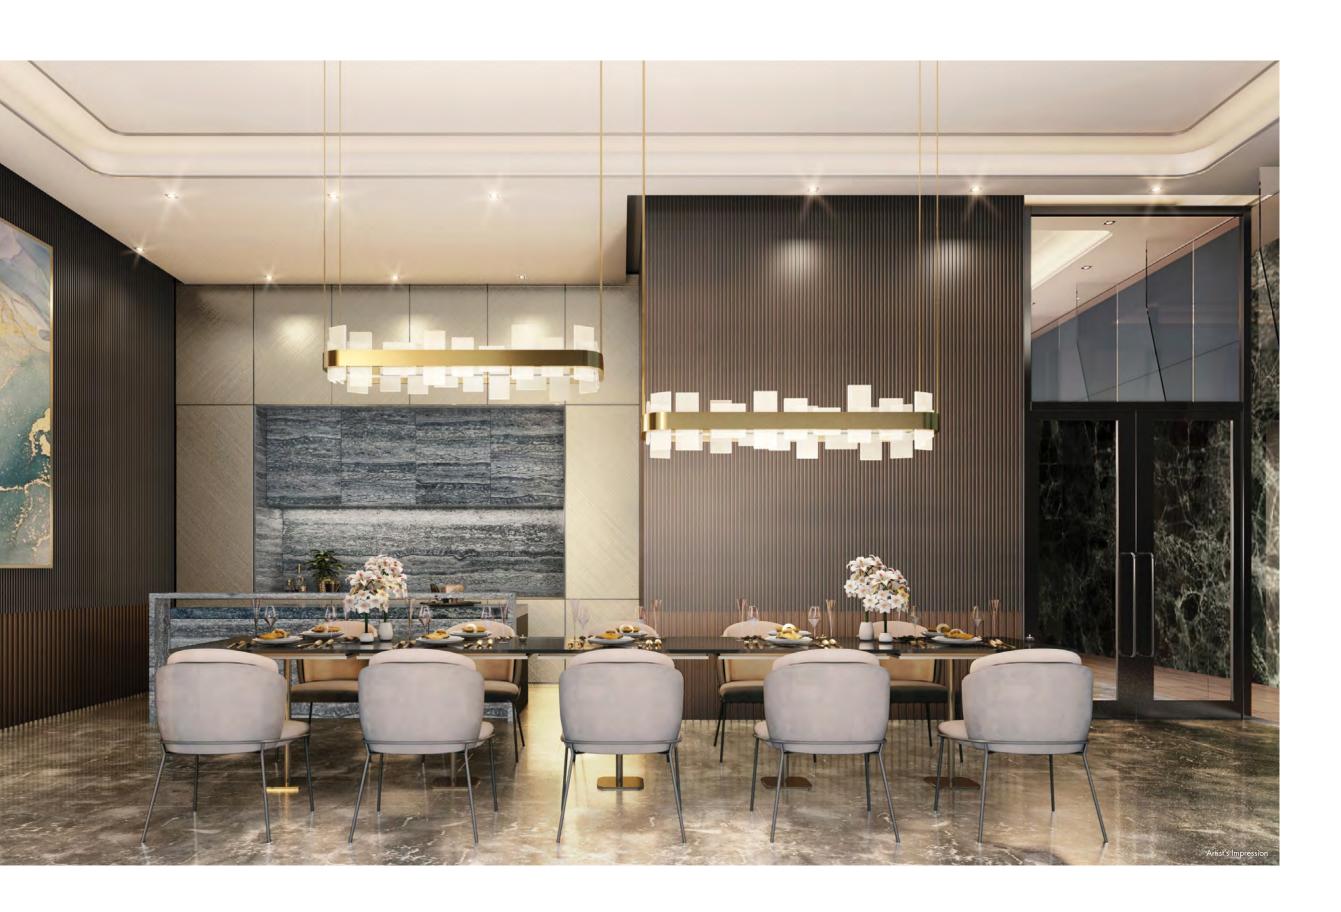

THE GRAND DESIGN

OF SIGNATURE

EXPERIENCES INSPIRED

BY MODERN ELEGANCE.



Nothing whispers luxury like the pleasures in a life of privilege. The exclusivity of the Grand Dining Room elevates home entertainment to a whole new level of sophistication. Every detail on point like a well orchestrated symphony.

Every step of each resident's journey, from the main lobby to their own residence is meticulously considered to achieve the most gracious flow starting with the Concierge's welcoming greeting. Warm and hospitable, the Concierge is always on hand to support the everyday needs.

Elegant and intimate, the spatial living area brings on a feeling of understated glamour that appeals to the inner cosmopolitan. Enhanced with natural ambient daylight, selected residential units enjoy exclusive private lift access.





FINE DINING FOR

THE MOST

SOPHISTICATED

OF TASTES.



Chefs and diners will both delight in the dry kitchen that opens to the dining area. Oufitted with top-of-the-line appliances for refined living from V-Zug, residents can prepare meals like a pro from gourmet feasts to everyday favourites with ease.



A THOUGHTFUL

LAYOUT THAT

EVOKES CALM AND

RESTFULNESS.



Exuding a comforting and relaxing ambience, the contemporary styling conveys serenity and quietude. A gracious space that uplifts the soul with a sense of calm for restful sleep. The master bath is elegantly fitted with designer lifestyle brands.






A Limited Edition of Only Five Exclusive Garden Villas.

With an emphasis on individual style and flair, each Villa has been designed to be a seamless integration of indoors and outdoors, with expansive private terraces and patios. Thoughtfully expressed with high ceilings, discover an openplan concept that allows the interior spaces to flow into the lush landscaped garden, and are perfectly positioned to take in the surrounding spectacular views within.



Embrace A Bold New Concept In Villa Living.

Imagine coming home to where absolute exclusivity meets luxury. A bold new concept in garden villa living with a full suite of recreational facilities. Appreciate an uncommon dedication to the pursuit of impeccable service, and a world shaped to fit your lifestyle. Discover for yourself why discerning individuals choose the luxury of villa residence living.

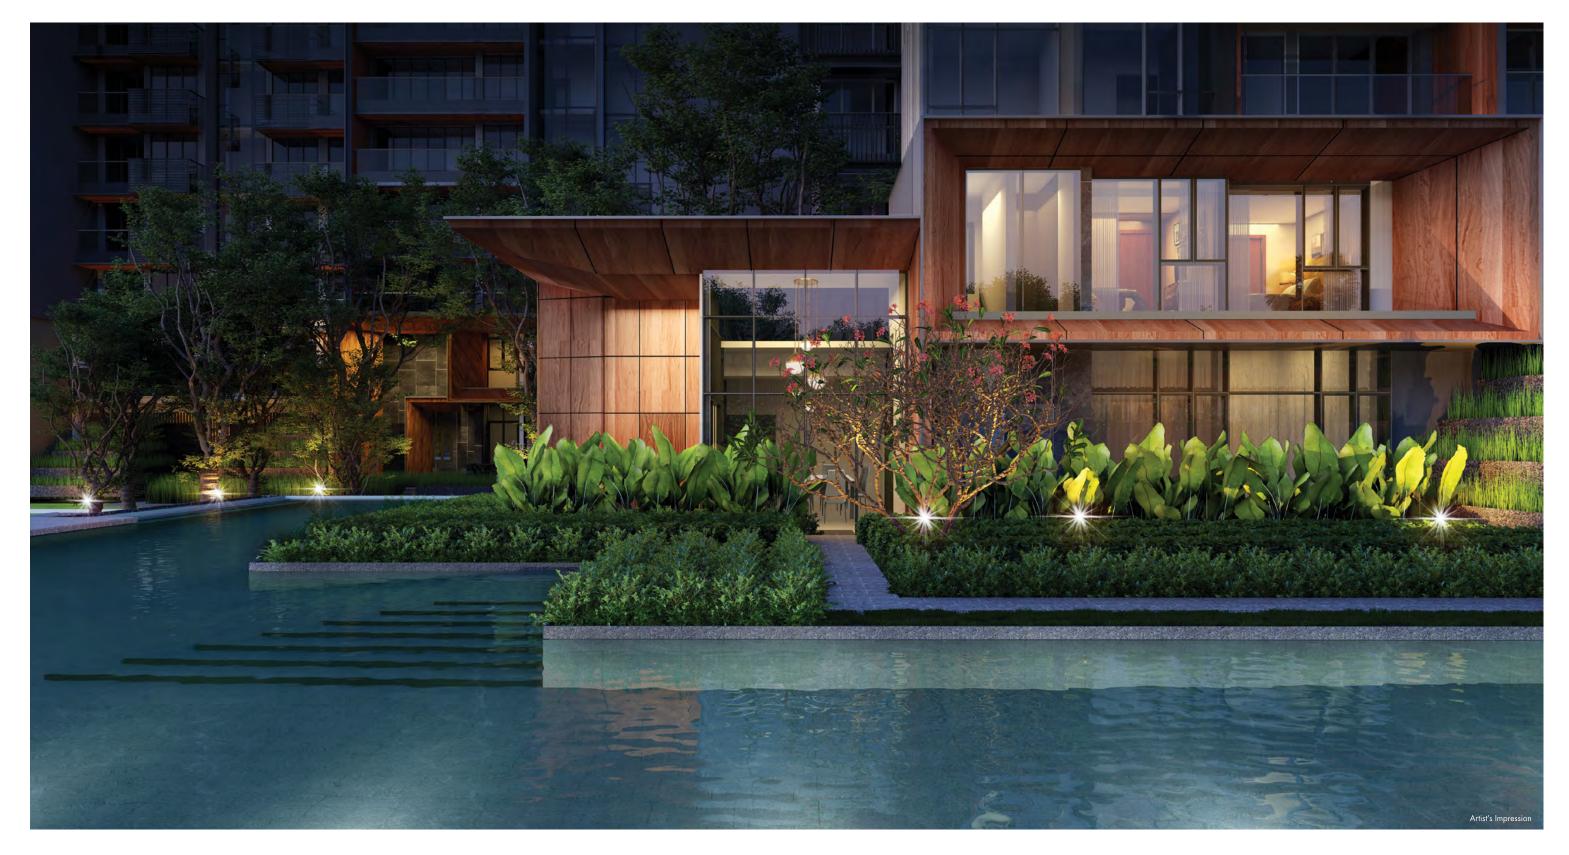



SMART HOME

GATEWAY WITH P/T CAMERA

Day-to-night home monitoring with playback capability

BIOMETRIC DIGITAL LOCK SET

Main door security with break-in and low-battery alerts

AIR CONDITIONER CONTROL

Remote air conditioning control for more energy efficient usage



SMART GUEST SERVICE

QR CODE VISITOR ACCESS

Quick fuss-free guest entry at the ingress lane

VIDEO CALL

Video-assisted communication with guests at your front door



SMART COMMUNITY

CROWD WATCH

Real-time crowd monitoring of public spaces at Leedon Green

FACILITY BOOKING

Plan events and book facilities at your fingertips

SMART PARCEL LOCKER

Stores your delivery package using a unique access code

VEHICLE SEASON PARKING APPLICATION

Simplifies your access to Leedon Green's parking facility



Comprehensive Remote Gateway

Smart home technology keeps everyday security and living conveniences well-automated using remote access. Be in full control. Get started with the built-in smart provisions. Add on more functions from a wide range of smart expansions available separately to fit your lifestyle.

SMART MIRROR

Selected units come with a smart mirror, which transforms into a digital touch screen with an elegant interface. Enjoy seamless connectivity to your favourite sites, catch up on your instagram stories or watch a cooking tutorial on YouTube to inspire your next family meal.

























All residences are fitted and finished to impeccable standards; experience precise attention to detail in bespoke finishings. Delight in the effortless functionality of sleek designer lines and the flawless quality of top lifestyle brands.







antoniolupi



hansgrohe

SITE PLAN

LEGEND

Storey 1:

- Arrival Court
- 2 Feature Courtyard
- 3 Lawı
- 4 Tree Top Walk
- 5 Forest BBQ Pavilion
- 6 Entrance Lobby Pavilion
- 7 Grand Dining Room
- 8 Gymnasium & Studio
- 9 Spa Pavilion
- 10 Pool Deck
- 11 Grand Pool
- 12 Lantern Terrace
- 13 Play Pool Deck
- 14 Play Pool
- 15 Play Pool Lawn
- 16 Majestic Tree BBQ Pavilion
- 17 Pedestrian Side Gate
- 18 Lap Pool
- 19 Tranquility Pavilion
- 20 Serenity Pavilion
- 21 Generator Set
- 22 Substation and Bin Centre
- 23 Sensory Walk
- 24 Vehicular Ingress & Egress
- 25 Guard Post

Basement:

- 26 Tennis Court
- 27 Playground
- 28 Aqua Fitness Pool
- 29 Foot Reflexology
- 30 Jacuzzi
- 31 Water Lounge

Sky Terrace:

- 32 Sky Terrace Bar
- 33 Family Cabana





SCHEMATIC DIAGRAM

Block 26 Leedon Heights Singapore 266221

			- '					
Level Unit	1	2	3	4	5	6	7	8
12	B1a	D1	C2	B5	B5	C1	C2a	AS1
	614 sq ft	1496 sq ft	1044 sq ft	710 sq ft	710 sq ft	958 sq ft	1044 sq ft	538 sq ft
11	B1a	D1	C2	B5	B5	C1	C2a	AS 1
	614 sq ft	1496 sq ft	1044 sq ft	710 sq ft	710 sq ft	958 sq ft	1044 sq ft	538 sq ft
10	B1a	D1	C2	B5	B5	C1	C2a	AS1
	614 sq ft	1496 sq ft	1044 sq ft	710 sq ft	710 sq ft	958 sq ft	1044 sq ft	538 sq ft
9	B1a	D1	C2	B5	B5	C1	C2a	AS 1
	614 sq ft	1496 sq ft	1044 sq ft	710 sq ft	710 sq ft	958 sq ft	1044 sq ft	538 sq ft
8	B1a	D1	C2	B5	B5	C1	C2a	AS 1
	614 sq ft	1496 sq ft	1044 sq ft	710 sq ft	710 sq ft	958 sq ft	1044 sq ft	538 sq ft
7	B1a	D1	C2	B5	B5	C1	C2a	AS 1
	614 sq ft	1496 sq ft	1044 sq ft	710 sq ft	710 sq ft	958 sq ft	1044 sq ft	538 sq ft
6	B1a	D1	C2	B5	B5	C1	C2a	AS 1
	614 sq ft	1496 sq ft	1044 sq ft	710 sq ft	710 sq ft	958 sq ft	1044 sq ft	538 sq ft
5	B1a	D1	C2	B5	B5	C1	C2a	AS 1
	614 sq ft	1496 sq ft	1044 sq ft	710 sq ft	710 sq ft	958 sq ft	1044 sq ft	538 sq ft
4	B1a	D1	C2	B5	B5	C1	C2a	AS 1
	614 sq ft	1496 sq ft	1044 sq ft	710 sq ft	710 sq ft	958 sq ft	1044 sq ft	538 sq ft
3	B1a	D1	C2	B5	B5	C1	C2a	AS 1
	614 sq ft	1496 sq ft	1044 sq ft	710 sq ft	710 sq ft	958 sq ft	1044 sq ft	538 sq ft
2	B1a D1 614 sq ft 1496 sq ft							AS 1 538 sq ft
1			E4					
				2680 sq ft				

Block 28 Leedon Heights Singapore 266222

Level Unit	9	10	11	12	13	14	15	16
12	B1-R	B3-R	D1a-R	B5b-R	B5-R	BS1a-R	C2a-R	AS1-R
	753 sq ft	818 sq ft	1744 sq ft	840 sq ft	840 sq ft	926 sq ft	1163 sq ft	678 sq ft
11	B1	B3	D1a	B5b	B5	BS1a	C2a	AS1
	614 sq ft	700 sq ft	1496 sq ft	710 sq ft	710 sq ft	818 sq ft	1044 sq ft	538 sq ft
10	B1	B3	D1a	B5b	B5	BS1a	C2a	AS1
	614 sq ft	700 sq ft	1496 sq ft	710 sq ft	710 sq ft	818 sq ft	1044 sq ft	538 sq ft
9	B1	B3	D1a	B5b	B5	BS1a	C2a	AS1
	614 sq ft	700 sq ft	1496 sq ft	710 sq ft	710 sq ft	818 sq ft	1044 sq ft	538 sq ft
8	B1	B3	D1a	B5b	B5	BS1a	C2a	AS1
	614 sq ft	700 sq ft	1496 sq ft	710 sq ft	710 sq ft	818 sq ft	1044 sq ft	538 sq ft
7	B1	B3	D1a	B5b	B5	BS1a	C2a	AS1
	614 sq ft	700 sq ft	1496 sq ft	710 sq ft	710 sq ft	818 sq ft	1044 sq ft	538 sq ft
6	B1	B3	D1a	B5b	B5	BS1a	C2a	AS1
	614 sq ft	700 sq ft	1496 sq ft	710 sq ft	710 sq ft	818 sq ft	1044 sq ft	538 sq ft
5	B1	B3	D1a	B5b	B5	BS1a	C2a	AS1
	614 sq ft	700 sq ft	1496 sq ft	710 sq ft	710 sq ft	818 sq ft	1044 sq ft	538 sq ft
4	B1	B3	D1a	B5b	B5	BS1a	C2a	AS1
	614 sq ft	700 sq ft	1496 sq ft	710 sq ft	710 sq ft	818 sq ft	1044 sq ft	538 sq ft
3	B1	B3	D1a	B5b	B5	BS1a	C2a	AS1
	614 sq ft	700 sq ft	1496 sq ft	710 sq ft	710 sq ft	818 sq ft	1044 sq ft	538 sq ft
2			D1a 1496 sq ft	B5b 710 sq ft	B5 710 sq ft	BS1a 818 sq ft	C2a 1044 sq ft	
1			D1a-P 1615 sq ft	B5b-P 775 sq ft	B5-P 775 sq ft	BS1a-P 872 sq ft	C2a-P 1076 sq ft	

Block 34 Leedon Heights Singapore 266076

Level Unit	34	35	36	37	38	39	40	41	42
12	A1c-R	A1b-R	B4b-R	B2a-R	AS3a-R	AS3-R	B2-R	B4a-R	A1a-R
	603 sq ft	603 sq ft	807 sq ft	786 sq ft	689 sq ft	689 sq ft	786 sq ft	807 sq ft	603 sq ft
11	A1c	A1b	B4b	B2a	AS3a	AS3	B2	B4a	A1a
	474 sq ft	474 sq ft	700 sq ft	667 sq ft	581 sq ft	581 sq ft	667 sq ft	700 sq ft	474 sq ft
10	A1c	A1b	B4b	B2a	AS3a	AS3	B2	B4a	A1a
	474 sq ft	474 sq ft	700 sq ft	667 sq ft	581 sq ft	581 sq ft	667 sq ft	700 sq ft	474 sq ft
9	A1c	A1b	B4b	B2a	AS3a	AS3	B2	B4a	A1a
	474 sq ft	474 sq ft	700 sq ft	667 sq ft	581 sq ft	581 sq ft	667 sq ft	700 sq ft	474 sq ft
8	A1c	A1b	B4b	B2a	AS3a	AS3	B2	B4a	A1a
	474 sq ft	474 sq ft	700 sq ft	667 sq ft	581 sq ft	581 sq ft	667 sq ft	700 sq ft	474 sq ft
7	A1c	A1b	B4b	B2a	AS3a	AS3	B2	B4a	A1a
	474 sq ft	474 sq ft	700 sq ft	667 sq ft	581 sq ft	581 sq ft	667 sq ft	700 sq ft	474 sq ft
6	A1c	A1b	B4b	B2a	AS3a	AS3	B2	B4a	A1a
	474 sq ft	474 sq ft	700 sq ft	667 sq ft	581 sq ft	581 sq ft	667 sq ft	700 sq ft	474 sq ft
5	A1c	A1b	B4b	B2a	AS3a	AS3	B2	B4a	A1a
	474 sq ft	474 sq ft	700 sq ft	667 sq ft	581 sq ft	581 sq ft	667 sq ft	700 sq ft	474 sq ft
4	A1c	A1b	B4b	B2a	AS3a	AS3	B2	B4a	A1a
	474 sq ft	474 sq ft	700 sq ft	667 sq ft	581 sq ft	581 sq ft	667 sq ft	700 sq ft	474 sq ft
3									
2									
1									

Block 36 Leedon Heights Singapore 266077

	Block do Locacii Floigiilo cingaporo 2000, 7							
Level	43	44	45	46	47	48	49	50
12	B1b	C3	C1	B5c	B5	D1	C3	AS1b
	614 sq ft	1356 sq ft	958 sq ft	710 sq ft	710 sq ft	1496 sq ft	1356 sq ft	538 sq ft
11	B1b	C3	C1	B5c	B5	D1	C3	AS1b
	614 sq ft	1356 sq ft	958 sq ft	710 sq ft	710 sq ft	1496 sq ft	1356 sq ft	538 sq ft
10	B1b	C3	C1	B5c	B5	D1	C3	AS1b
	614 sq ft	1356 sq ft	958 sq ft	710 sq ft	710 sq ft	1496 sq ft	1356 sq ft	538 sq ft
9	B1b	C3	C1	B5c	B5	D1	C3	AS1b
	614 sq ft	1356 sq ft	958 sq ft	710 sq ft	710 sq ft	1496 sq ft	1356 sq ft	538 sq ft
8	B1b	C3	C1	B5c	B5	D1	C3	AS1b
	614 sq ft	1356 sq ft	958 sq ft	710 sq ft	710 sq ft	1496 sq ft	1356 sq ft	538 sq ft
7	B1b	C3	C1	B5c	B5	D1	C3	AS1b
	614 sq ft	1356 sq ft	958 sq ft	710 sq ft	710 sq ft	1496 sq ft	1356 sq ft	538 sq ft
6	B1b	C3	C1	B5c	B5	D1	C3	AS1b
	614 sq ft	1356 sq ff	958 sq ft	710 sq ft	710 sq ft	1496 sq ft	1356 sq ft	538 sq ft
5	B1b	C3	C1	B5c	B5	D1	C3	AS1b
	614 sq ft	1356 sq ft	958 sq ft	710 sq ft	710 sq ft	1496 sq ft	1356 sq ft	538 sq ft
4	B1b	C3	C1	B5c	B5	D1	C3	AS1b
	614 sq ft	1356 sq ft	958 sq ft	710 sq ft	710 sq ft	1496 sq ft	1356 sq ft	538 sq ft
3	B1b	C3	C1	B5c	B5	D1	C3	AS1b
	614 sq ft	1356 sq ft	958 sq ft	710 sq ft	710 sq ft	1496 sq ft	1356 sq ft	538 sq ft
2	B1b	C3	C1	B5c	B5	D1	C3	AS1b
	614 sq ft	1356 sq ft	958 sq ft	710 sq ft	710 sq ft	1496 sq ft	1356 sq ft	538 sq ft
1	B1b 614 sq ft	E1					E5	AS1b 538 sq ft
		2594 sq ft					2400 sq ft	

Block 30 Leedon Heights Singapore 266223

Block 30 Leedon Heights Singapore 200223										
Level Unit	17	18	19	20	21	22	23	24		
12	AS1c-R	B3-R	C3-R	B5b-R	B5-R	C2-R	BS1-R	B1d-R		
	678 sq ft	818 sq ft	1604 sq ft	840 sq ft	840 sq ft	1163 sq ft	926 sq ft	753 sq ft		
11	AS1c	B3	C3	B5b	B5	C2	BS1	B1d		
	538 sq ft	700 sq ft	1356 sq ft	710 sq ft	710 sq ft	1044 sq ft	818 sq ft	614 sq ft		
10	AS1c	B3	C3	B5b	B5	C2	BS1	B1d		
	538 sq ft	700 sq ft	1356 sq ft	710 sq ft	710 sq ft	1044 sq ft	818 sq ft	614 sq ft		
9	AS1c	B3	C3	B5b	B5	C2	BS1	B1d		
	538 sq ft	700 sq ft	1356 sq ft	710 sq ft	710 sq ft	1044 sq ft	818 sq ft	614 sq ft		
8	AS1c	B3	C3	B5b	B5	C2	BS1	B1d		
	538 sq ft	700 sq ft	1356 sq ft	710 sq ft	710 sq ft	1044 sq ft	818 sq ft	614 sq ft		
7	AS1c	B3	C3	B5b	B5	C2	BS1	B1d		
	538 sq ft	700 sq ft	1356 sq ft	710 sq ft	710 sq ft	1044 sq ft	818 sq ft	614 sq ft		
6	AS1c	B3	C3	B5b	B5	C2	BS1	B1d		
	538 sq ft	700 sq ft	1356 sq ft	710 sq ft	710 sq ft	1044 sq ft	818 sq ft	614 sq ft		
5	AS1c	B3	C3	B5b	B5	C2	BS1	B1d		
	538 sq ft	700 sq ft	1356 sq ft	710 sq ft	710 sq ft	1044 sq ft	818 sq ft	614 sq ft		
4	AS1c	B3	C3	B5b	B5	C2	BS1	B1d		
	538 sq ft	700 sq ft	1356 sq ft	710 sq ft	710 sq ft	1044 sq ft	818 sq ft	614 sq ft		
3	AS1c	B3	C3	B5b	B5	C2	BS1	B1d		
	538 sq ft	700 sq ft	1356 sq ft	710 sq ft	710 sq ft	1044 sq ft	818 sq ft	614 sq ft		
2	AS1c	B3	C3	B5b	B5	C2	BS1	B1d		
	538 sq ft	700 sq ft	1356 sq ft	710 sq ft	710 sq ft	1044 sq ft	818 sq ft	614 sq ft		
1			C3-P 1485 sq ft	B5b-P 775 sq ft	B5-P 775 sq ft	C2-P 1076 sq ft				


Block 32 Leedon Heights Singapore 266075

Level Unit	25	26	27	28	29	30	31	32	33
12	A1a-R	B4a-R	B4-R	B5a-R	B5-R	BS1a-R	AS2-R	AS1d-R	A1-R
	603 sq ft	807 sq ft	807 sq ft	840 sq ft	840 sq ft	926 sq ft	678 sq ft	678 sq ft	603 sq ft
11	A1a	B4a	B4	B5a	B5	BS1a	AS2	AS1d	A1
	474 sq ft	700 sq ft	700 sq ft	710 sq ft	710 sq ft	818 sq ft	538 sq ft	538 sq ft	474 sq ft
10	A1a	B4a	B4	B5a	B5	BS1a	AS2	AS1d	A1
	474 sq ft	700 sq ft	700 sq ft	710 sq ft	710 sq ft	818 sq ft	538 sq ft	538 sq ft	474 sq ft
9	A1a	B4a	B4	B5a	B5	BS1a	AS2	AS1d	A1
	474 sq ft	700 sq ft	700 sq ft	710 sq ft	710 sq ft	818 sq ft	538 sq ft	538 sq ft	474 sq ft
8	A1a	B4a	B4	B5a	B5	BS1a	AS2	AS1d	A1
	474 sq ft	700 sq ft	700 sq ft	710 sq ft	710 sq ft	818 sq ft	538 sq ft	538 sq ft	474 sq ft
7	A1a	B4a	B4	B5a	B5	BS1a	AS2	AS1d	A1
	474 sq ft	700 sq ft	700 sq ft	710 sq ft	710 sq ft	818 sq ft	538 sq ft	538 sq ft	474 sq ft
6	A1a	B4a	B4	B5a	B5	BS1a	AS2	AS1d	A1
	474 sq ft	700 sq ft	700 sq ft	710 sq ft	710 sq ft	818 sq ft	538 sq ft	538 sq ft	474 sq ft
5	A1a	B4a	B4	B5a	B5	BS1a	AS2	AS1d	A1
	474 sq ft	700 sq ft	700 sq ft	710 sq ft	710 sq ft	818 sq ft	538 sq ft	538 sq ft	474 sq ft
4	A1a	B4a	B4	B5a	B5	BS1a	AS2	AS1d	A1
	474 sq ft	700 sq ft	700 sq ft	710 sq ft	710 sq ft	818 sq ft	538 sq ft	538 sq ft	474 sq ft
3	A1a	B4a	B4	B5a	B5	BS1a	AS2	AS1d	A1
	474 sq ft	700 sq ft	700 sq ft	710 sq ft	710 sq ft	818 sq ft	538 sq ft	538 sq ft	474 sq ft
2	A1a	B4a	B4	B5a	B5	BS1a	AS2	AS1d	A1
	474 sq ft	700 sq ft	700 sq ft	710 sq ft	710 sq ft	818 sq ft	538 sq ft	538 sq ft	474 sq ft
1			B4-P 797sq ft	B5a-P 775sq ft	B.5-P 775sq ft	BS1a-P 872 sq ft			

Block 38 Leedon Heights Singapore 266078

Level Unit	51	52	53	54	55	56	57	58
12	B1c	BS1	D1	B5c	B5	C1	D1	AS1a
	614 sq ft	818 sq ft	1496 sq ft	710 sq ft	710 sq ft	958 sq ft	1496 sq ft	538 sq ft
11	B1c	BS1	D1	B5c	B5	C1	D1	AS1a
	614 sq ft	818 sq ft	1496 sq ft	710 sq ft	710 sq ft	958 sq ft	1496 sq ft	538 sq ft
10	B1c	BS1	D1	B5c	B5	C1	D1	AS1a
	614 sq ft	818 sq ft	1496 sq ft	710 sq ft	710 sq ft	958 sq ft	1496 sq ft	538 sq ft
9	B1c	BS1	D1	B5c	B5	C1	D1	AS1a
	614 sq ft	818 sq ft	1496 sq ft	710 sq ft	710 sq ft	958 sq ft	1496 sq ft	538 sq ft
8	B1c	BS1	D1	B5c	B5	C1	D1	AS1a
	614 sq ft	818 sq ft	1496 sq ft	710 sq ft	710 sq ft	958 sq ft	1496 sq ft	538 sq ft
7	B1c	BS1	D1	B5c	B5	C1	D1	AS1a
	614 sq ft	818 sq ft	1496 sq ft	710 sq ft	710 sq ft	958 sq ft	1496 sq ft	538 sq ft
6	B1c	BS1	D1	B5c	B5	C1	D1	AS1a
	614 sq ft	818 sq ft	1496 sq ft	710 sq ft	710 sq ft	958 sq ft	1496 sq ft	538 sq ft
5	B1c	BS1	D1	B5c	B5	C1	D1	AS1a
	614 sq ft	818 sq ft	1496 sq ft	710 sq ft	710 sq ft	958 sq ft	1496 sq ft	538 sq ft
4	B1c	BS1	D1	B5c	B5	C1	D1	AS1a
	614 sq ft	818 sq ft	1496 sq ft	710 sq ft	710 sq ft	958 sq ft	1496 sq ft	538 sq ft
3	B1c	BS1	D1	B5c	B5	C1	D1	AS1a
	614 sq ft	818 sq ft	1496 sq ft	710 sq ft	710 sq ft	958 sq ft	1496 sq ft	538 sq ft
2	B1c	BS1	D1	B5c	B5	C1	D1	AS1a
	614 sq ft	818 sq ft	1496 sq ft	710 sq ft	710 sq ft	958 sq ft	1496 sq ft	538 sq ft
1	B1c 614 sq ft	E3	E2	B5c-P 775 sq ft	B.5-P 775 sq ft	C1-P 990 sq ft		AS1a 538 sq ft
		2411 sq ft	2433 sq ft					

LEGEND

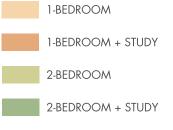











Dotted line denotes high ceiling above living & dining room for Type AS1-R, AS1c-R and AS1d-R

Wall extent for AS1a-

Wall extent for AS1b-


TYPE A1 44 sqm | 474 sq ft

BLOCK 32 #02-33 to #11-33

TYPE A1-R 56 sqm | 603 sq ft

Incl. of 12 sq m I 129 sq ft of void area (high ceiling) above living & dining

BLOCK 32 #12-33

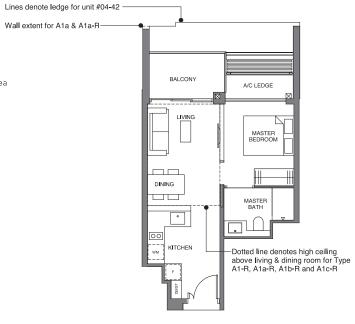

TYPE A1a

44 sqm | 474 sq ft

BLOCK 32

#02-25* to 11-25*

BLOCK 34

#04-42 to #11-42 TYPE A1a-R

56 sqm | 603 sq ft

Incl. of 12 sq m I 129 sq ft of void area (high ceiling) above living & dining

BLOCK 32

#12-25*

BLOCK 34 #12-42


TYPE A1b 44 sqm | 474 sq ft

BLOCK 34 #04-35 to 11-35

TYPE A1b-R 56 sqm | 603 sq ft

Incl. of 12 sq m I 129 sq ft of void area (high ceiling) above living & dining

BLOCK 34 #12-35

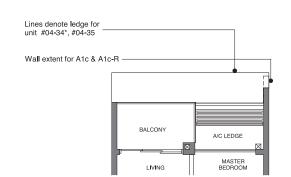

TYPE A1c 44 sqm | 474 sq ft

BLOCK 34

#04-34* to 11-34*

TYPE A1c-R 56 sqm | 603 sq ft

Incl. of 12 sq m / 129 sq ft of void area (high ceiling) above living & dining

BLOCK 34 #12-34*

FARRER ROAD LEEDON HEIGHTS HOLLAND ROAD

TYPE AS1 50 sqm | 538 sq ft

BLOCK 26 #02-08 to #12-08

BLOCK 28

#03-16 to #11-16

TYPE AS1-R 63 sqm | 678 sq ft

Incl. of 13 sq m I 140 sq ft of void area (high ceiling) above living & dining

BLOCK 28

#12-16

TYPE AS1a 50 sqm | 538 sq ft

BLOCK 38

#01-58 to #12-58

TYPE AS1b 50 sqm | 538 sq ft

BLOCK 36

#01-50 to #12-50

TYPE AS1c 50 sqm | 538 sq ft


BLOCK 30

#02-17* to #11-17*

TYPE AS1c-R 63 sqm | 678 sq ft

Incl. of 13 sq m I 140 sq ft of void area (high ceiling) above living & dining

BLOCK 30 #12-17*

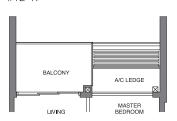

TYPE AS1d 50 sqm | 538 sq ft

BLOCK 32


DINING

#02-32 to #11-32

TYPE AS1d-R 63 sqm | 678 sq ft

Incl. of 13 sq m I 140 sq ft of void area (high ceiling) above living & dining

BLOCK 32 #12-32

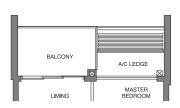



F: Fridge WM: Washer Cum Dryer


DB/ST: Distribution Board / Storage

* Denotes mirror image

Area includes PES, A/C ledge, balcony and void area (high ceiling). The plans are subject to change as may be required or approved by the relevant authorities. Areas are approximate meas final survey. Plans are not drawn to scale and do not form part of the contract.



Area includes PES, A/C ledge, balcony and void area (high ceiling). The plans are subject to change as may be required or approved by the relevant authorities. Areas are approximate meas final survey. Plans are not drawn to scale and do not form part of the contract.

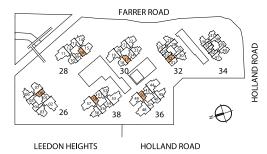

-Lines denote ledge for

-Lines denote ledge for unit #02-08

unit #02-50

A/C LEDGE

1 - BEDROOM + STUDY


TYPE AS2 50 sqm | 538 sq ft

BLOCK 32 #02-31 to #11-31

TYPE AS2-R 63 sqm | 678 sq ft

Incl. of 13 sq m I 140 sq ft of void area (high ceiling) above living & dining

BLOCK 32 #12-31

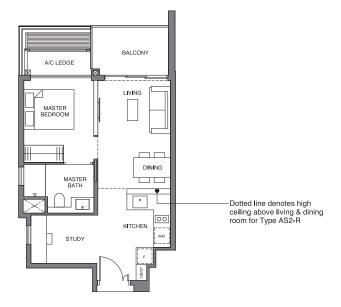

TYPE AS3 54 sqm | 581 sq ft

BLOCK 34 #04-39 to #11-39

TYPE AS3-R 64 sqm | 689 sq ft

Incl. of 10 sq m I 108 sq ft of void area (high ceiling) above living

BLOCK 34 #12-39



BALCONY

A/C LEDG

TYPE AS3a 54 sqm | 581 sq ft

BLOCK 34 #04-38* to #11-38*

TYPE AS3a-R 64 sqm | 689 sq ft

Incl. of 10 sq m I 108 sq ft of void area (high ceiling) above living

BLOCK 34 #12-38*

LEEDON HEIGHTS HOLLAND ROAD

DB/ST: Distribution Board / Storage

F: Fridge WM: Washer Cum Dryer * Denotes mirror image

Area includes PES, A/C ledge, balcony and void area (high ceiling). The plans are subject to change as may be required or approved by the relevant authorities. Areas are approximate meas final survey. Plans are not drawn to scale and do not form part of the contract.




TYPE B1 57 sqm | 614 sq ft

BLOCK 28 #03-09 to #11-09

TYPE B1-R 70 sqm | 753 sq ft

Incl. of 13 sq m I 140 sq ft of void area (high ceiling) above living & dining

BLOCK 28 #12-09

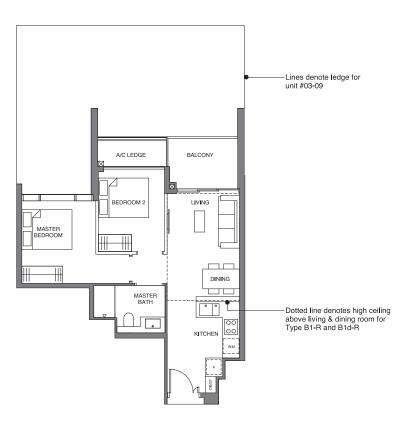


TYPE B1a 57 sqm | 614 sq ft

BLOCK 26 #02-01 to #12-01

TYPE B1b 57 sqm | 614 sq ft

BLOCK 36 #01-43 to #12-43

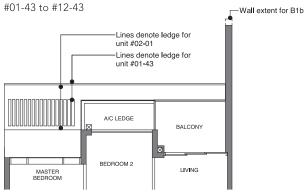

TYPE B1c 57 sqm | 614sq ft

BLOCK 38 #01-51 to #12-51

57 sqm | 614 sq ft


BLOCK 30 #02-24* to #11-24*

TYPE B1d

TYPE B1d-R 70 sqm | 753 sq ft


Incl. of 13 sq m I 140 sq ft of void area (high ceiling) above living & dining

BLOCK 30 #12-24*

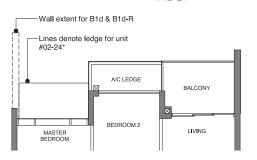



* Denotes mirror image

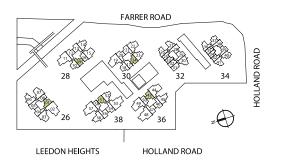

TYPE B2 62 sqm | 667 sq ft

BLOCK 34 #04-40 to #11-40 Dotted line denotes high ceiling -Wall extent for B2a above living & dining room for Type B2-R and B2a-R -Lines denote ledge for unit #04-37 TYPE B2-R 73 sqm | 786 sq ft Incl. of 11 sq m I 118 sq ft of void area (high ceiling) above living & dining BLOCK 34 -Lines denote ledge for unit #04-40 #12-40

TYPE B2a 62 sqm | 667 sq ft

BLOCK 34

#04-37* to #11-37*

TYPE B2a-R 73 sqm | 786 sq ft

Incl. of 11 sq m I 118 sq ft of void area (high ceiling) above living & dining

BLOCK 34 #12-37*

TYPE B3 65 sqm | 700 sq ft

BLOCK 28 #03-10 to #11-10

BLOCK 30

#02-18 to #11-18

F: Fridge WM: Washer Cum Dryer

* Denotes mirror image

TYPE B3-R 76 sqm | 818 sq ft

Incl. of 11 sq m I 118 sq ft of void area (high ceiling) above living and dining

BLOCK 28

#12-10

BLOCK 30

#12-18

LEEDON HEIGHTS

HOLLAND ROAD



TYPE B4 65 sqm | 700 sq ft


BLOCK 32 #02-27 to #11-27

TYPE B4-R 75 sqm | 807 sq ft

Incl. of 10 sq m I 108 sq ft of void area (high ceiling) above living


BLOCK 32

#12-27

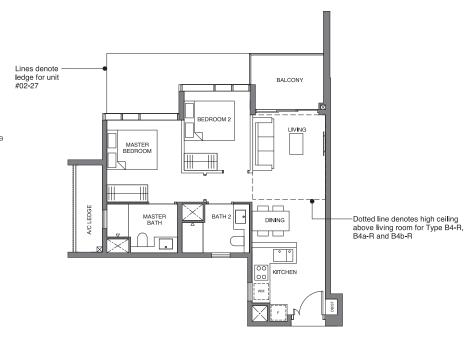

TYPE B4-P 74 sqm | 797 sq ft

BLOCK 32 #01-27

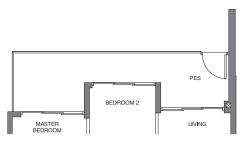

TYPE B4a

BLOCK 32

#02-26* to #11-26*


BLOCK 34 #04-41 to #11-41

TYPE B4a-R 65 sqm | 700 sq ft | 75 sqm | 807 sq ft

Incl. of 10 sq m I 108 sq ft of void area (high ceiling) above living

BLOCK 32 #12-26*

BLOCK 34 #12-41

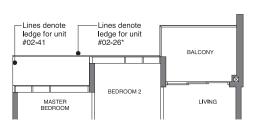


TYPE B4b 65 sqm | 700 sq ft

BLOCK 34 #04-36* to #11-36*

TYPE B4b-R 75 sqm | 807 sq ft

Incl. of 10 sq m I 108 sq ft of void area (high ceiling) above living


BLOCK 34 #12-36*

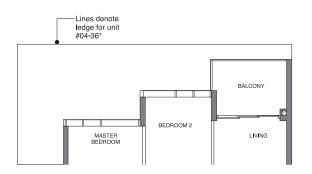

DB/ST: Distribution Board / Storage F: Fridge WM: Washer Cum Dryer

* Denotes mirror image

Area includes PES, A/C ledge, balcony and void area (high ceiling). The plans are subject to change as may be required or approved by the relevant authorities. Areas are approximate meas final survey. Plans are not drawn to scale and do not form part of the contract.

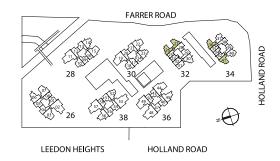

A/C LEDGE

BALCONY

LIVING

TYPE B5 66 sqm | 710 sq ft

Wall extent for B5a-

Lines denote ledge for — unit #04-04*, and #04-05

Lines denote PES ledge for – unit #02-13, #02-21, #02-28*, #02-29 and #02-55

Wall extent for B5a-P-

BLOCK 26 #03-04* to #12-04* #03-05 to #12-05

BLOCK 28

#02-13 to #11-13

BLOCK 30

#02-21 to #11-21

BLOCK 32 #02-29 to #11-29

BLOCK 36

#02-47 to #12-47

BLOCK 38 #02-55 to #12-55

TYPE B5-R 78 sqm | 840 sq ft

Incl. of 12 sq m I 129 sq ft of void area (high ceiling) above living & dining

BLOCK 28

#12-13

BLOCK 30 #12-21

BLOCK 32

#12-29

TYPE B5-P 72 sqm | 775 sq ft

BLOCK 30 #01-21

BLOCK 32

#01-29

BLOCK 38 #01-55

TYPE B5a-P 72 sqm | 775 sq ft

BLOCK 32 #01-28*

TYPE B5-P 72 sqm | 775 sq ft

BLOCK 28 #01-13

* Denotes mirror image



AC LEDGE

DB/ST: Distribution Board / Storage F: Fridge WM: Washer Cum Dryer



TYPE B5a

66 sqm | 710 sq ft

BLOCK 32

#02-28* to #11-28*


TYPE B5a-R

78 sqm | 840 sq ft

Incl. of 12 sq m I 129 sq ft of void area (high ceiling) above living & dining

BLOCK 32 #12-28*

-Dotted line denotes high ceiling above living & dining room for Type B5-R and B5a-R

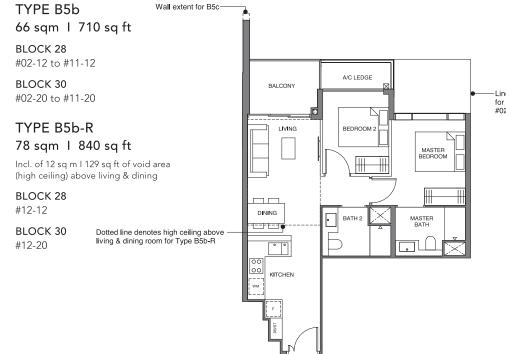

TYPE B5c

66 sqm | 710 sq ft


BLOCK 36

#02-46 to #12-46


#02-54 to #12-54



TYPE B5b-P Wall extent for B5c-P-72 sqm | 775 sq ft BLOCK 30 #01-20 AC LEDGE TYPE B5c-P 72 sqm | 775 sq ft BLOCK 38 #01-54

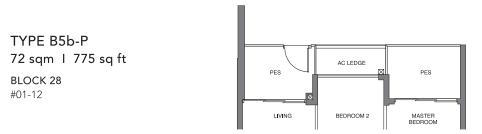

DB/ST: Distribution Board / Storage F: Fridge WM: Washer Cum Dryer * Denotes mirror image

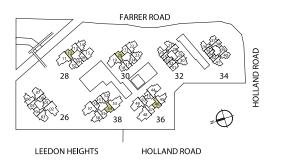

a - BEDROOM + STUDY

TYPE BS1 76 sqm | 818 sq ft

BLOCK 30

#02-23* to #11-23*

BLOCK 38

#02-52 to #12-52

TYPE BS1-R 86 sqm | 926 sq ft

Incl. of 10 sq m I 108 sq ft of void area

(high ceiling) above living

Dotted line denotes high ceiling above — living room for Type BS1-R and BS1a-R

#12-23*

TYPE BS1a 76 sqm | 818 sq ft

BLOCK 28

#02-14 to #11-14

BLOCK 32

#02-30 to #11-30

TYPE BS1a-R 86 sqm 1 926 sq ft

Incl. of 10 sq m I 108 sq ft of void area (high ceiling) above living

BLOCK 28 #12-14


BLOCK 32 #12-30


TYPE BS1a-P 81 sqm | 872 sq ft


BLOCK 28 #01-14


TYPE BS1a-P 81 sqm | 872 sq ft

BLOCK 32 #01-30

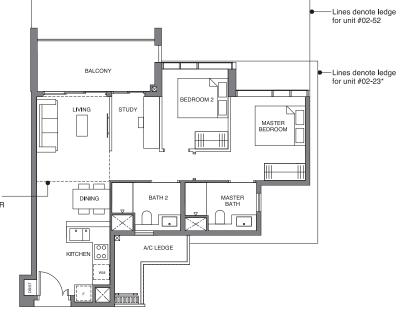

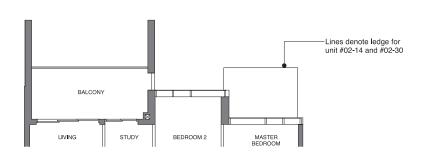

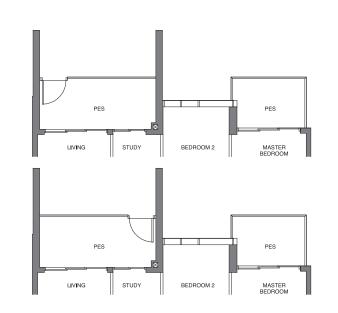

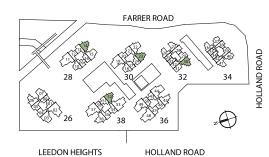

3 - BEDROOM


TYPE C1 89 sqm | 958 sq ft

BLOCK 26 #03-06 to #12-06

BLOCK 36 #02-45* to #12-45*


BLOCK 38

#02-56 to #12-56

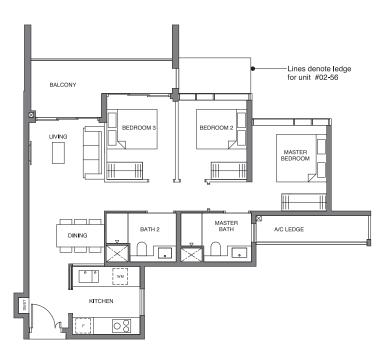

TYPE C1-P 92 sqm | 990 sq ft


BLOCK 38 #01-56

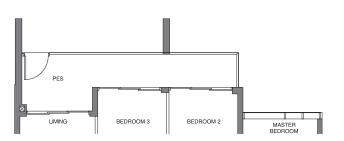

DB/ST: Distribution Board / Storage F: Fridge WM: Washer Cum Dryer

* Denotes mirror image

Area includes PES, A/C ledge, balcony and void area (high ceiling). The plans are subject to change as may be required or approved by the relevant authorities. Areas are approximate meas final survey. Plans are not drawn to scale and do not form part of the contract.

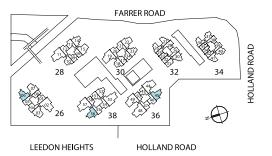

DB/ST: Distribution Board / Storage

F: Fridge WM: Washer Cum Dryer * Denotes mirror image

3 - BEDROOM PREMIUM

3 - BEDROOM EXCLUSIVE



TYPE C2 97 sqm | 1044 sq ft

BLOCK 26

#03-03 to #12-03


BLOCK 30

#02-22* to #11-22*

TYPE C2-R 108 sqm | 1163 sq ft

Incl. of 11 sq m l 118 sq ft of void area (high ceiling) above living

BLOCK 30 #12-22*

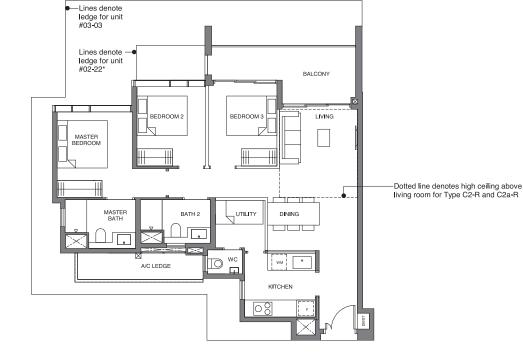

TYPE C2-P 100 sqm | 1076 sq ft

BLOCK 30 #01-22*



TYPE C2a 97 sqm | 1044 sq ft

BLOCK 26

#02-07 to #12-07

BLOCK 28

#02-15 to #11-15

TYPE C2a-R 108 sqm | 1163 sq ft

Incl. of 11 sq m I 118 sq ft of void area (high ceiling) above living

BLOCK 28 #12-15

TYPE C2a-P 100 sqm | 1076 sq ft

BLOCK 28 #01-15



BALCONY

Lines denote ledge for unit #02-15

FARRER ROAD LEEDON HEIGHTS HOLLAND ROAD

-Lines denote ledge for unit #02-07

TYPE C3

126 sqm | 1356 sq ft

BLOCK 30

#02-19 to #11-19


BLOCK 36

#02-44* to #12-44* #02-49 to #12-49

TYPE C3-R 149 sqm | 1604 sq ft


Incl. of 23 sq m I 248 sq ft of void area (high ceiling) above living & dining

BLOCK 30 #12-19

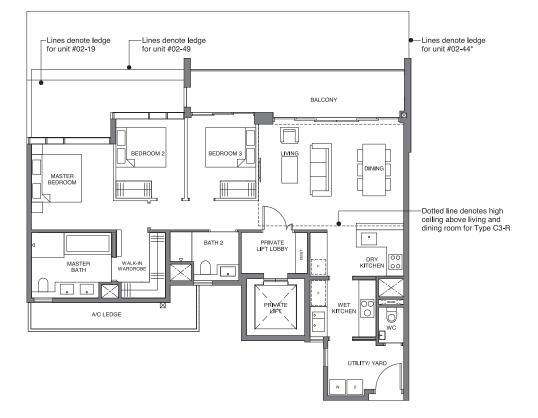

TYPE C3-P 138 sqm | 1485 sq ft

BLOCK 30 #01-19

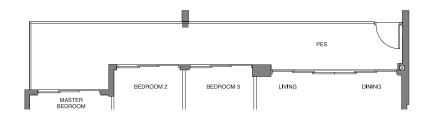


DB/ST: Distribution Board / Storage

F: Fridge WM: Washer Cum Dryer * Denotes mirror image

Area includes PES, A/C ledge, balcony and void area (high ceiling). The plans are subject to change as may be required or approved by the relevant authorities. Areas are approximate meas final survey. Plans are not drawn to scale and do not form part of the contract.



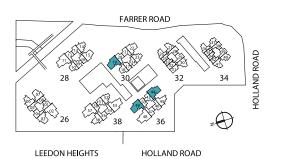

TYPE D1

139 sqm | 1496 sq ft

BLOCK 26

#02-02* to #12-02*


BLOCK 36


#02-48* to #12-48*

BLOCK 38

#02-53 to #12-53


#02-57 to #12-57

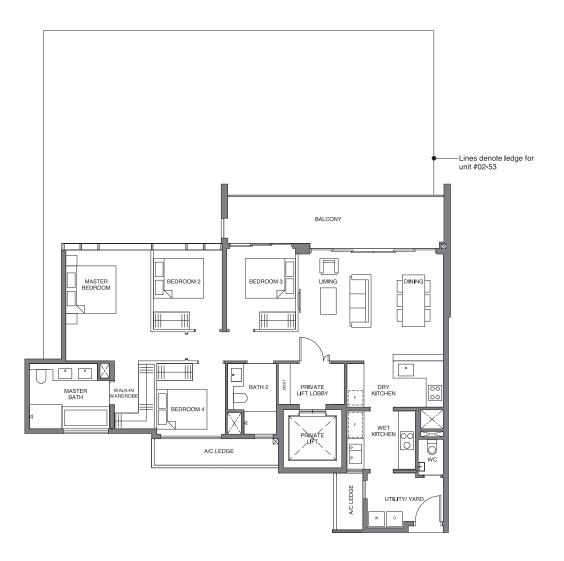

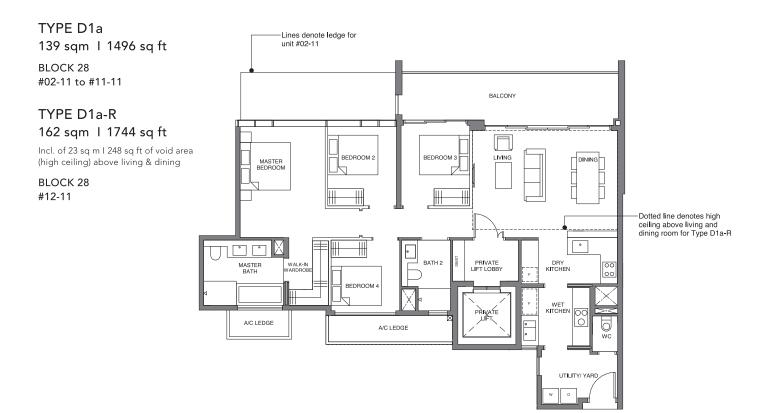

TYPE D1a-P 150 sqm | 1615 sq ft


BLOCK 28 #01-11

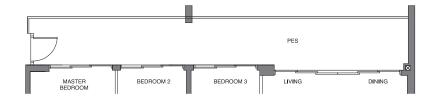

D: Dryer DB/ST: Distribution Board / Storage F: Fridge W: Washer


* Denotes mirror image

Area includes PES, A/C ledge, balcony and void area (high ceiling). The plans are subject to change as may be required or approved by the relevant authorities. Areas are approximate meas final survey. Plans are not drawn to scale and do not form part of the contract.

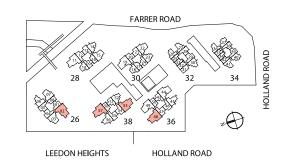

D: Dryer DB/ST: Distribution Board / Storage F: Fridge W: Washer

* Denotes mirror image

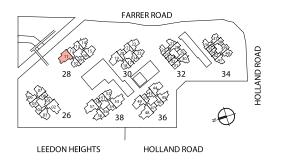

MCL Land

















MCL Land

MCL Land, a Hongkong Land company, is a leading residential developer in Singapore that constantly innovates in the pursuit of excellence. As a premier and reputable property group, we are dedicated to delivering superior customer satisfaction and shareholder value growth.

Over the past 50 years, we have established a legacy of building quality homes in both Singapore and Malaysia. We are a member of the Jardine Matheson Group under HongKong Land Holdings, which has an extensive portfolio of prime residential properties in Hong Kong, Singapore, Malaysia, China, Vietnam, Philippines, Indonesia and Thailand.

Our notable developments include The Estuary, UBER 388, Este Villa, Terrasse, Palms @ Sixth Avenue, Hallmark Residences, Ripple Bay, J Gateway, LakeVille, Sol Acres, Lake Grande, Margaret Ville and Parc Esta.

Leedon Green is our latest development that encapsulates our commitment to provide quality homes which surpass the expectation of satisfied buyers.



TWO LEADERS.

ONE VISIONARY

TEAM.

Hangzhou Intelligent City Project, marks Yanlord Land's maiden entry into Hangzhou and first joint venture between HongKong Land and Transfer Group. Strategically located in Xiaoshan Innovation Polis, within the core of Xiaoshan Technology City, a keystone to Hangzhou's Greater Bay initiative, the site has been designated as a key international district. This new extension seeks to attract global education, healthcare, hospitality and technology research operators with focus on R&D related industries to augment Hangzhou's role as a key technology hub in China.

Hangzhou Bay has a planned GFA of some 8.3 million sq. ft. that includes high-rise apartments, townhouses, street-front retail units, a retail mall, a hospital and a hotel. Well connected via key thoroughfares and stations of the city's Metro Lines, it is positioned to be a top-end mixed development with the highest service standards that cater to the lifestyle needs of MNCs relocating their regional headquarters to Hangzhou.

An impressive collaboration that brings yet again another successful partnership. Leedon Green is the culmination of superlatives on every level to bring to fruition a phenomenal quality of life.















Yanlord Land Group Limited

Yanlord Land Group Limited is a real estate developer incorporated in Singapore focusing on developing high-end fully-fitted residential, commercial and integrated property projects in strategically selected key and high-growth cities in the PRC and in Singapore. Yanlord Land Group Limited was listed in June 2006 on the Mainboard of the Singapore Stock Exchange.

Since Yanlord Land's foray into the PRC market in 1993, it has successfully developed a number of large-scale residential property developments in Shanghai and Nanjing with international communities of residents, such as Yanlord Gardens, Yanlord Riverside Gardens and Yanlord Riverside City in Shanghai and Orchid Mansions, Bamboo Gardens, Yanlord International Apartments and Yanlord Yangtze Riverside City in Nanjing. The "Yanlord" name has been developed into a premium brand, synonymous with quality, within the property development industry of PRC. Currently, the Group has an established presence in 15 key high-growth cities within the six major economic regions of the PRC, namely, (i) Yangtze River Delta - Shanghai, Nanjing, Suzhou, Hangzhou and Nantong; (ii) Western China - Chengdu; (iii) Bohai Rim - Tianjin, Tangshan and Jinan; (iv) Southern China - Shenzhen, Zhuhai and Zhongshan; (v) Hainan - Haikou and Sanya; and (vi) Central China - Wuhan.

Yanlord Land has proactively extended its commercial property development projects, acquired a considerable number of land parcels for commercial use and has completed construction of retail malls, offices, hotels and serviced residence developments. These projects are expected to generate a stable rental income and increase the asset value for Yanlord Land.

"Our philosophy is not to focus on a moment's gain or loss, but with establishing and nurturing an enterprise that lasts for generations."

Zhong Sheng Jian Chairman & CEO **OFFICIAL MARKETING AGENCY**



MCL Land

One Raffles Quay #22-10
South Tower
Singapore 048583
www.mclland.com.sg



9 Temasek Boulevard #36-02 Suntec Tower Two Singapore 038989 www.yanlordland.com

Developer: Asia Radiant Pte Ltd. • Company Registration No.: 201811652Z • Developer Licence No.: C1358 • Land Tenure: Estate in Fee Simple • Encumbrances: Mortgage No. IF/584825L and IF/832968J in favour of United Overseas Bank Limited • Land description: MK02 Lots 00937V, 00938P, 02337A, 02338K, 02646V, 02649A, 02650P & 02682T at Holland Road, Leedon Heights and Farrer Road • Expected Date of Vacant Passession: 31 March 2024 • Expected Date of Legal Completion: 31 March 2027

While every reasonable care has been taken in preparing this brachure and in constructing the models and showflats, neither the Developer nor its agents will be held responsible for any inoccuracies or anissions. Visual representations, models, showflat displays and illustrations, photographs, art renderings and other graphic representations and references are intended to particularly only artistic impressions of the development and discor and cannot be regarded as representations of fact. All areas and other measurements are approximate measurements and are subject to final survey. The development is subject to final inspection by the relevant authorities to comply with the current codes of practice. All information, specifications, renderings, visual representations and plane are current at the time of publication and are subject to change as may be required by the Developer and/or the relevant authorities. All statements are believed to be correct but shall not be regarded as statements or representations of fact. All plane and models are not to scale unless expressly stated and are subject to any amendments which are required or approved by the relevant authorities. The Sale and Purchase Agraement shall form the entire agreement between the Developer and the Purchase and all superseds all statements, representations or pramises made prior to the signing of the Sale and Purchase Agraement and shall in no way be modified by any statements, representations or promises made by the Developer or its agents, which are not embodied in the Sale and Purchase Agraement.

